


NOTES:

1. DO NOT SCALE DRAWING.
2. DIMENSIONS ARE IN INCHES [mm].
3. LHR DOOR SHOWN.
4. MINIMUM STILE WIDTH: SEE CHART.
5. IF REQUIRED: THRU-BOLT HOLE SIZE  
9/32" INTERIOR DOOR FACE  
3/8" EXTERIOR DOOR FACE
6. IF OUTSIDE TRIM IS REQUIRED, REFER TO OUTSIDE TRIM TEMPLATE.

STILE WIDTH	BACKSET
3-1/2" (min) [88.9]	2" [50.8]

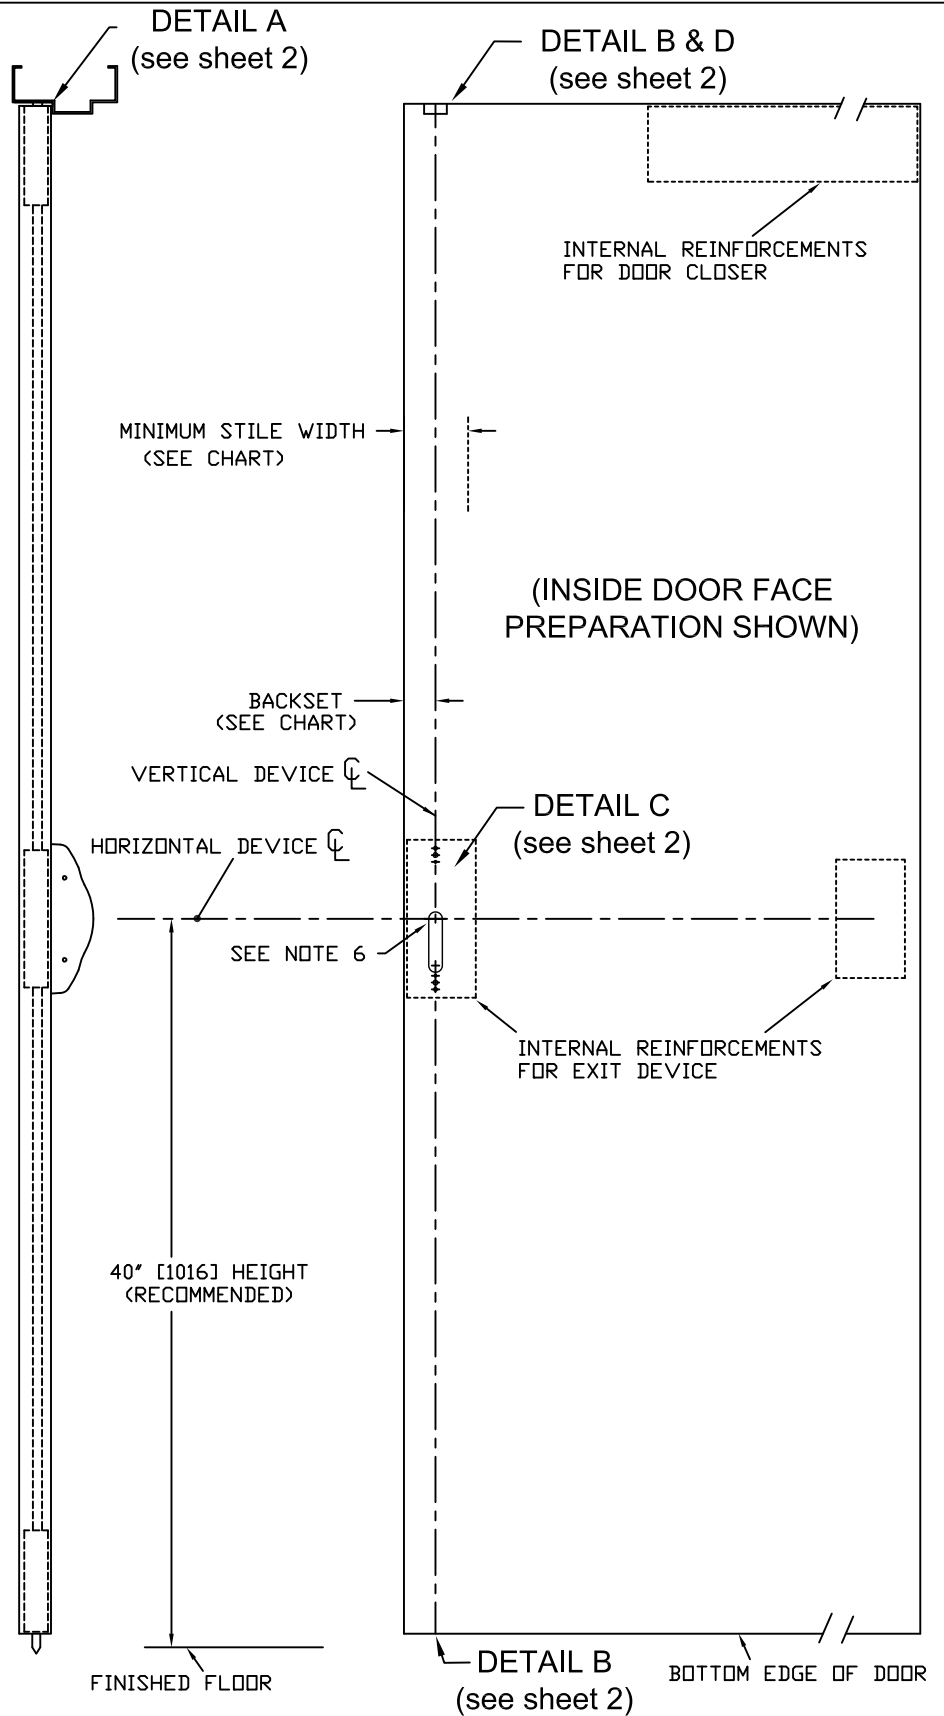

HDG. \_\_\_\_\_ DR. \_\_\_\_\_ SHEET 1 OF 2

RESPONSIBILITY

Door and Frame Manufacturers are responsible for providing adequate construction or reinforcements for proper installation of hardware shown. All architectural builders hardware must be installed on properly reinforced doors and frames regardless of the type, material or method of construction.

TEMPLATE  
HOLLOW METAL DOOR  
62  
CONCEALED VERTICAL ROD  
EXIT DEVICE

**DETEx**<sup>®</sup>

DO NOT SCALE DRAWING

DATE 6-16-11

TEMPLATE NUMBER T2302

