

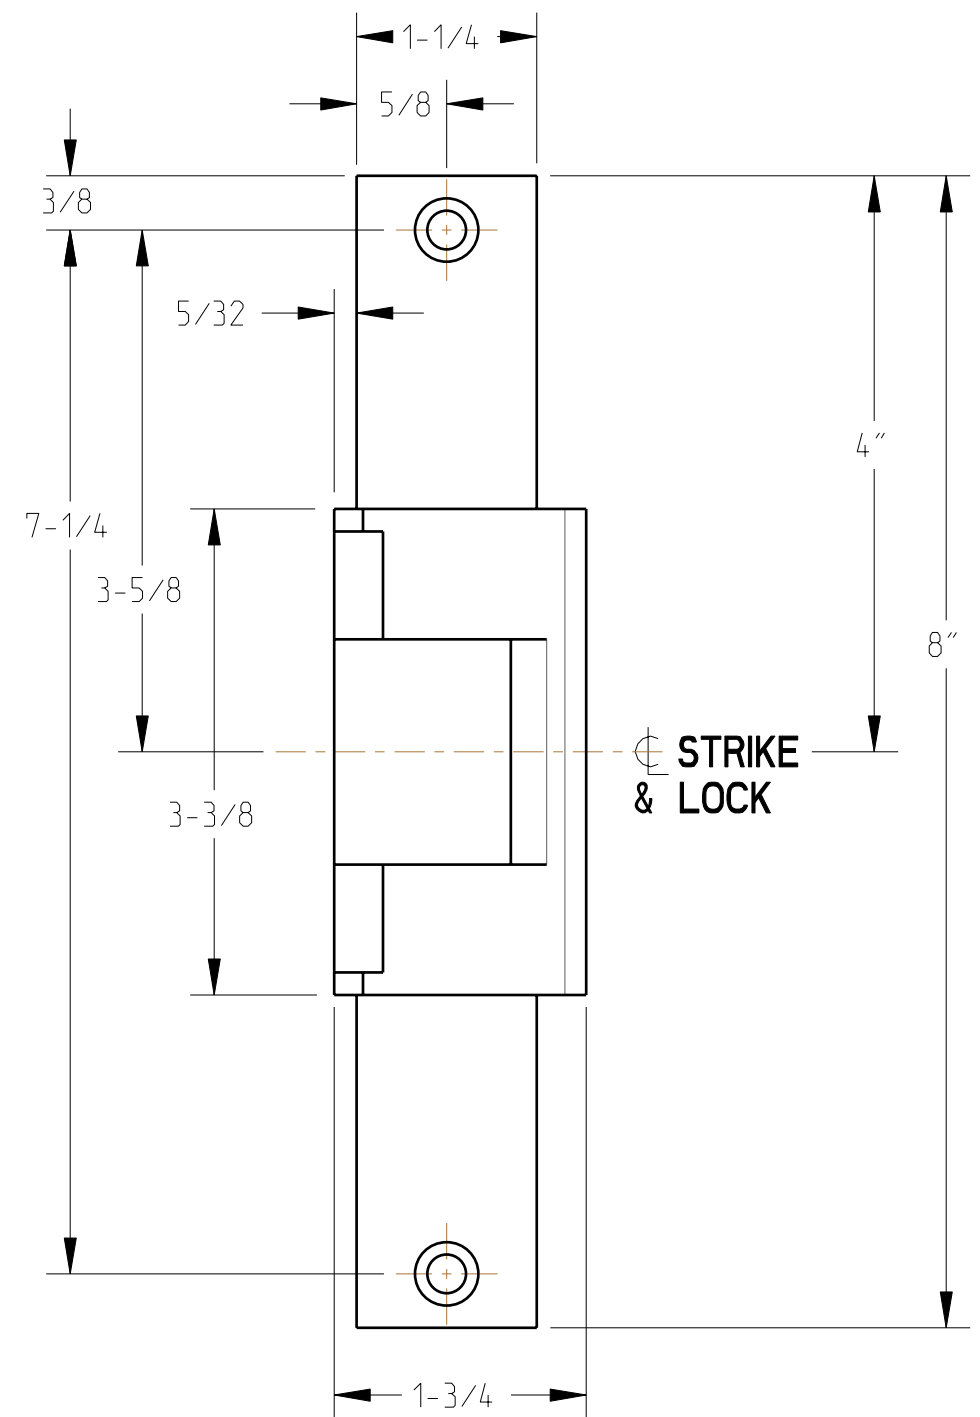


93 STRIKE
RHR LEAF SHOWN

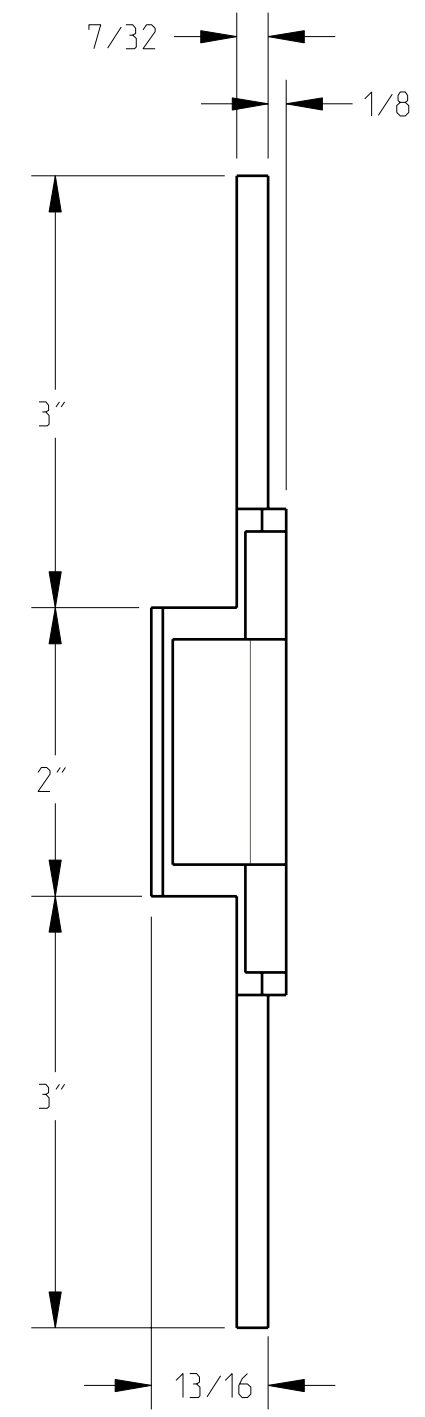

RESPONSIBILITY
Door and Frame Manufacturers are responsible for providing adequate construction or reinforcements for proper installation of hardware shown. All architectural builders hardware must be installed on properly reinforced doors and frames regardless of the type, material, or method of construction.

**93 STRIKE (DOUBLE DOOR, LONG OPEN BACK)
FOR MORTISE LOCK**

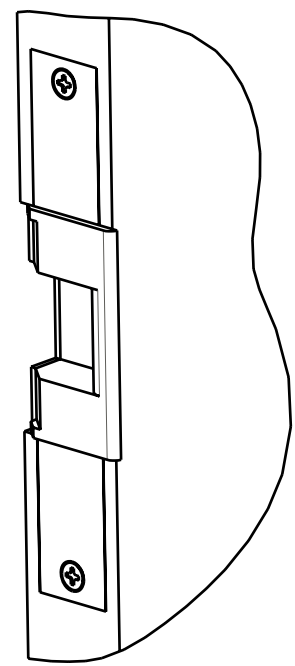

SCALE: NTS

DATE: 8/29/06

TEMPLATE NO: T2005