
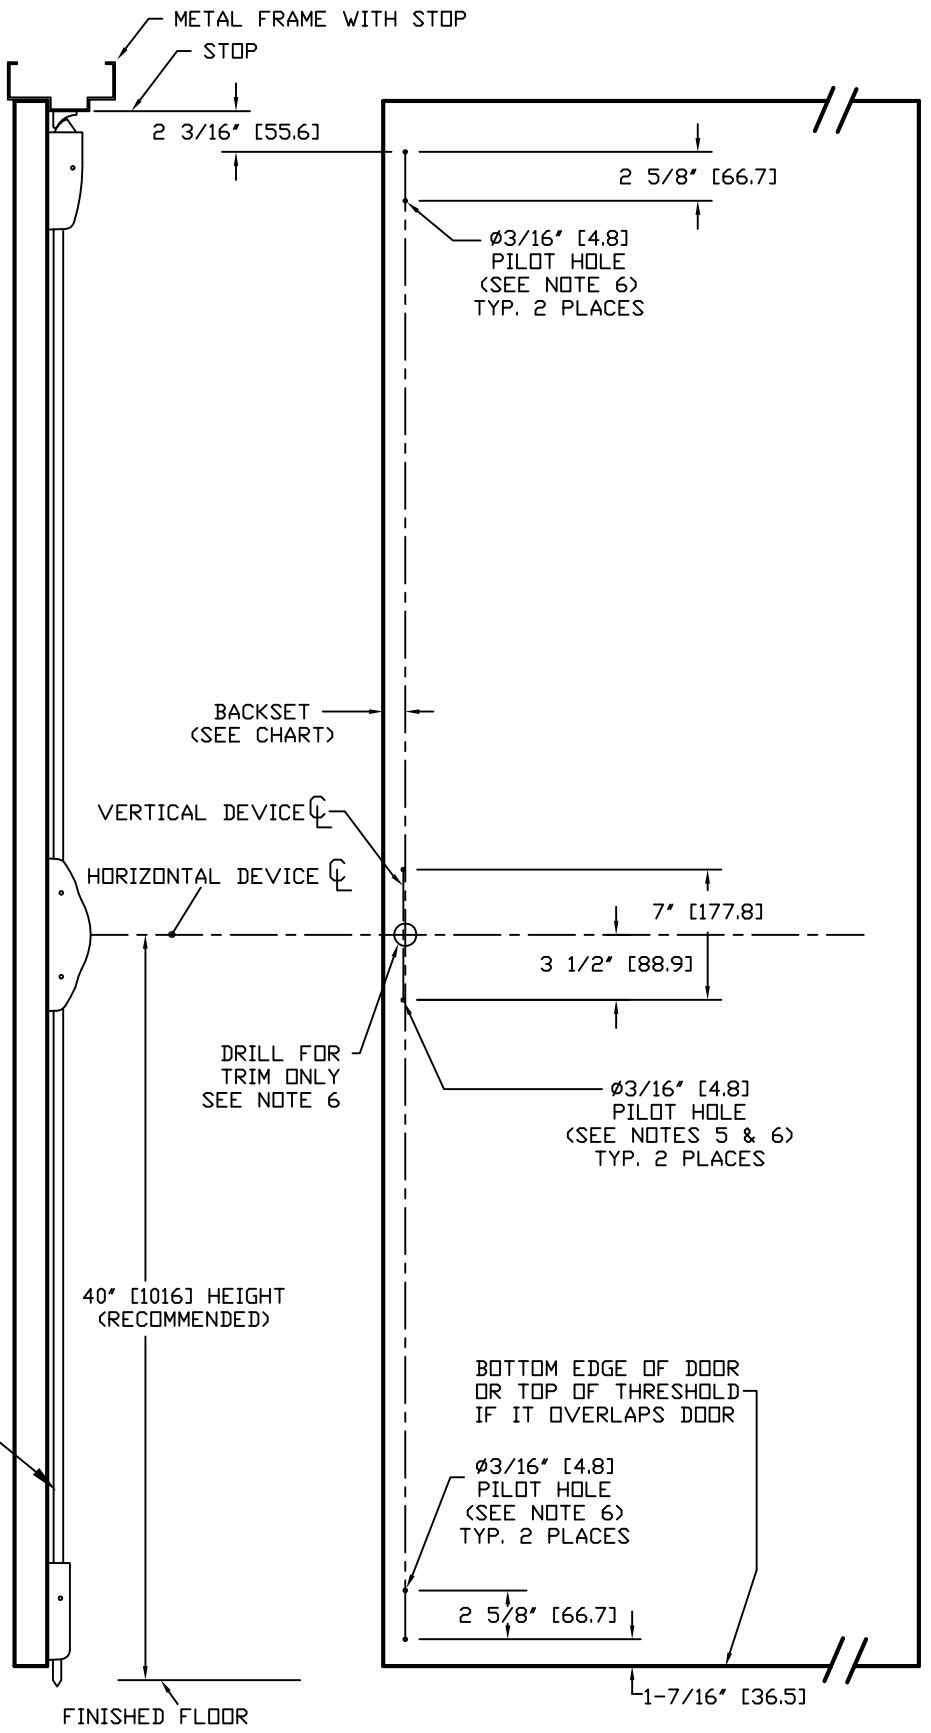


- NOTES:
1. DO NOT SCALE DRAWING.
  2. DIMENSIONS ARE IN INCHES [mm].
  3. LHR DOOR SHOWN.
  4. MINIMUM STILE WIDTH: SEE CHART.
  5. IF REQUIRED: THRU-BOLT HOLE SIZE  
9/32" INTERIOR DOOR FACE  
3/8" EXTERIOR DOOR FACE.
  6. IF OUTSIDE TRIM IS REQUIRED, REFER TO OUTSIDE TRIM TEMPLATE.

MINIMUM STILE WIDTH	DEVICE TYPE	BACKSET
3-1/2 (90)	STANDARD	2-1/4 (39.7)
2 (50.8)	NSK	1-1/8 (28.6)

NOTE: FOR ALUMINUM DOOR, SEE TEMPLATE T2101  
FOR METAL DOOR, SEE TEMPLATE T2100

ROD GUARD/COVERS (OPTIONAL)  
ADDITIONAL HOLES FIELD APPLIED

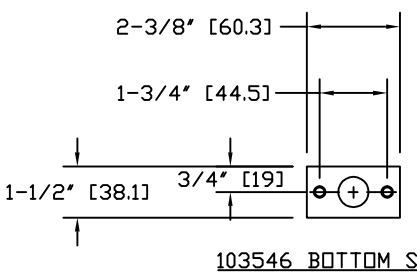

HDG. \_\_\_\_\_ DR. \_\_\_\_\_

**RESPONSIBILITY**  
Door and Frame Manufacturers are responsible for providing adequate construction or reinforcements for proper installation of hardware shown. All architectural builders hardware must be installed on properly reinforced doors and frames regardless of the type, material or method of construction.

TEMPLATE  
WOOD DOOR  
V50 & VF50 SERIES  
VERTICAL ROD EXIT DEVICE  
BP-2 MOUNTING PLATE

**DETEX CORPORATION**  
DO NOT SCALE DRAWING  
DATE 4-16-09 TEMPLATE NUMBER T2102