


1/8 [31.8]
TYPICAL

BACKSET
4-1/8 [104.8]

3-5/8 [92.1]

TABLE B	
9/32 [34.9] DIAMETER	SEX BOLTS OR O3 TRIM PLATE
1/4-20 TAP HOLE	DEVICE SIDE ONLY

TABLE A	
1-3/8 [34.9] DIAMETER	OKC CYLINDER PLATE
1/2 [12.7] DIAMETER	WITH O3 TRIM PLATE

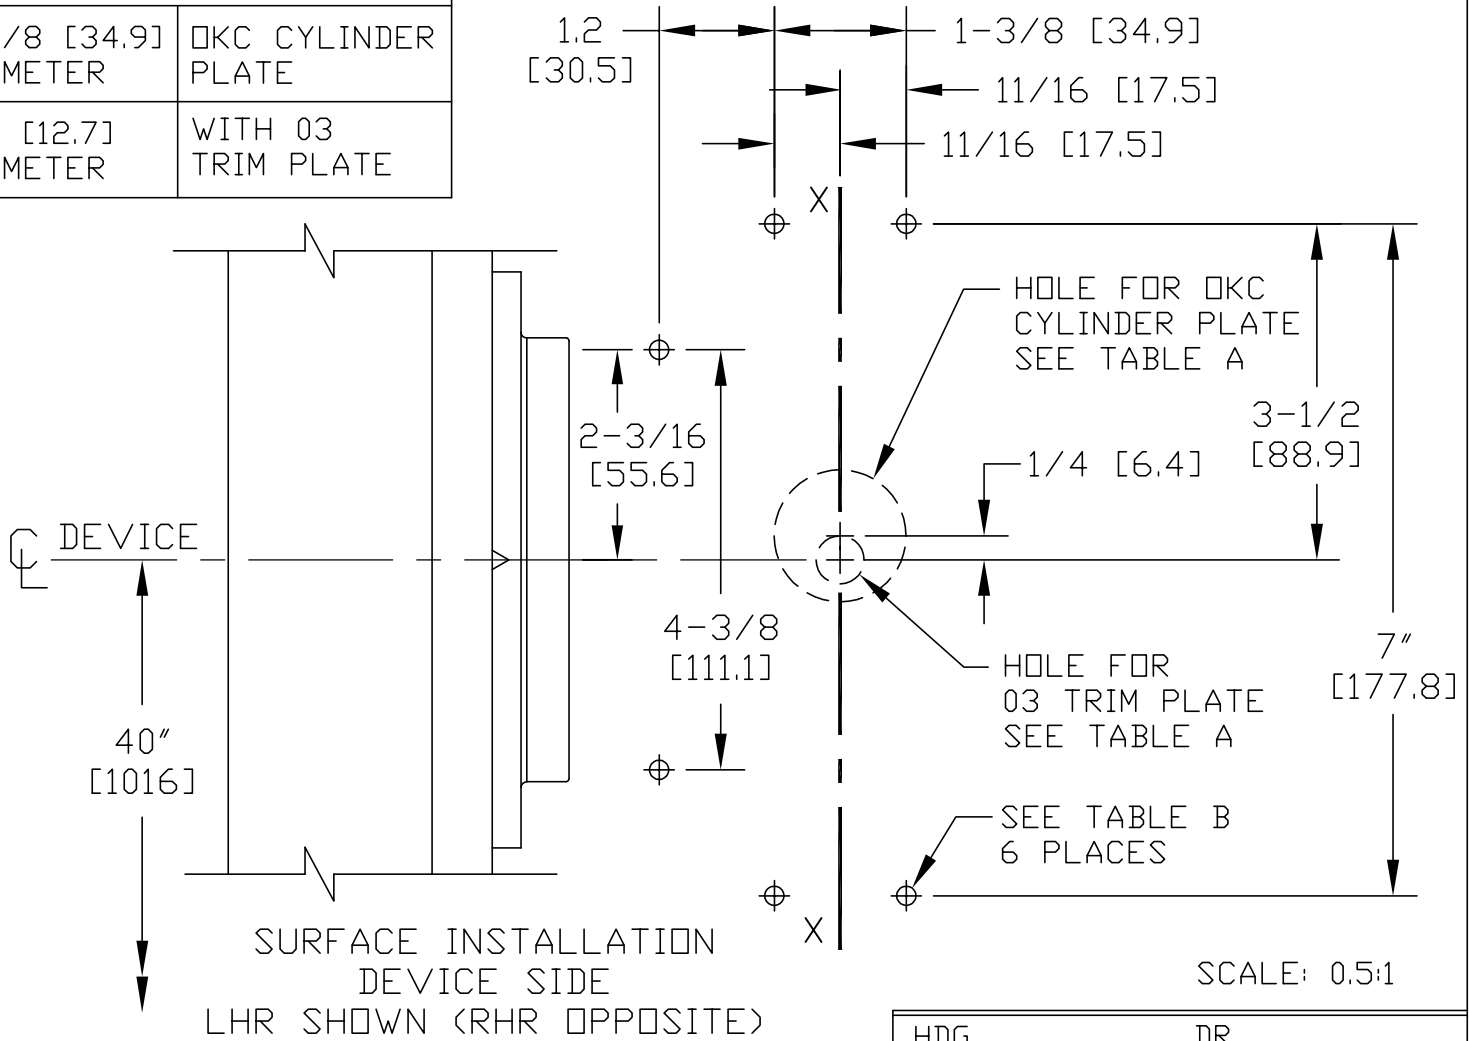

HDG. _____ DR. _____

RESPONSIBILITY
Door and Frame Manufacturers are responsible for providing adequate construction or reinforcements for proper installation of hardware shown. All architectural builders hardware must be installed on properly reinforced doors and frames regardless of the type, material or method of construction.

SURFACE INSTALLATION—DEVICE SIDE
230X EXIT CONTROL LOCK
METAL/ALUMINUM/WOOD DOOR
TEMPLATE



DO NOT SCALE DRAWING

DATE 11-26-13 TEMPLATE NUMBER T2353